



Description:  
 Digital Cartographic Model (DCM)  
 Publisher / Source:  
 Ordnance Survey Ireland (Os)  
 Data Source / Reference:  
 File Name:

v\_50015509\_1.dwg  
 Clip Extent / Area of Interest (AOI):  
 LXLLY= 552210.6932,543690.2265  
 URXLRX= 552793.6932,543690.2265  
 ULXULY= 552210.6932,544120.2265  
 URXURY= 552793.6932,544120.2265

Projection / Spatial Reference:  
 Projection=  
 IRENE195\_Irish\_Transverse\_Mercator  
 Centre Point Coordinates:  
 X,Y= 552502.1932,543905.2265

Data Extraction Date:  
 Date= 12-Jul-2018  
 Version / Release:  
 Version= 1.0  
 License / Copyright:  
 © Ordnance Survey Ireland, 2018

**DRAFT MAP**




47 Oliver Plunkett Street,  
 Bandon, Co. Cork.  
 Tel: 023 8852798 Fax: 023 8852799  
 Website: www.geodatasurveying.ie

Area of Lands marked "A", denoted by centre of  
 Red line = 0.306 Acres/ 0.124 Ha  
 (Including 1 of Public Roadway =0.006 Acres/ 0.002 Ha)

Scale: 1:2500 Date: 31-07-2018

Kieron O'Brien  
 BEng(Hons) CEng MIE MIRC/MSCS

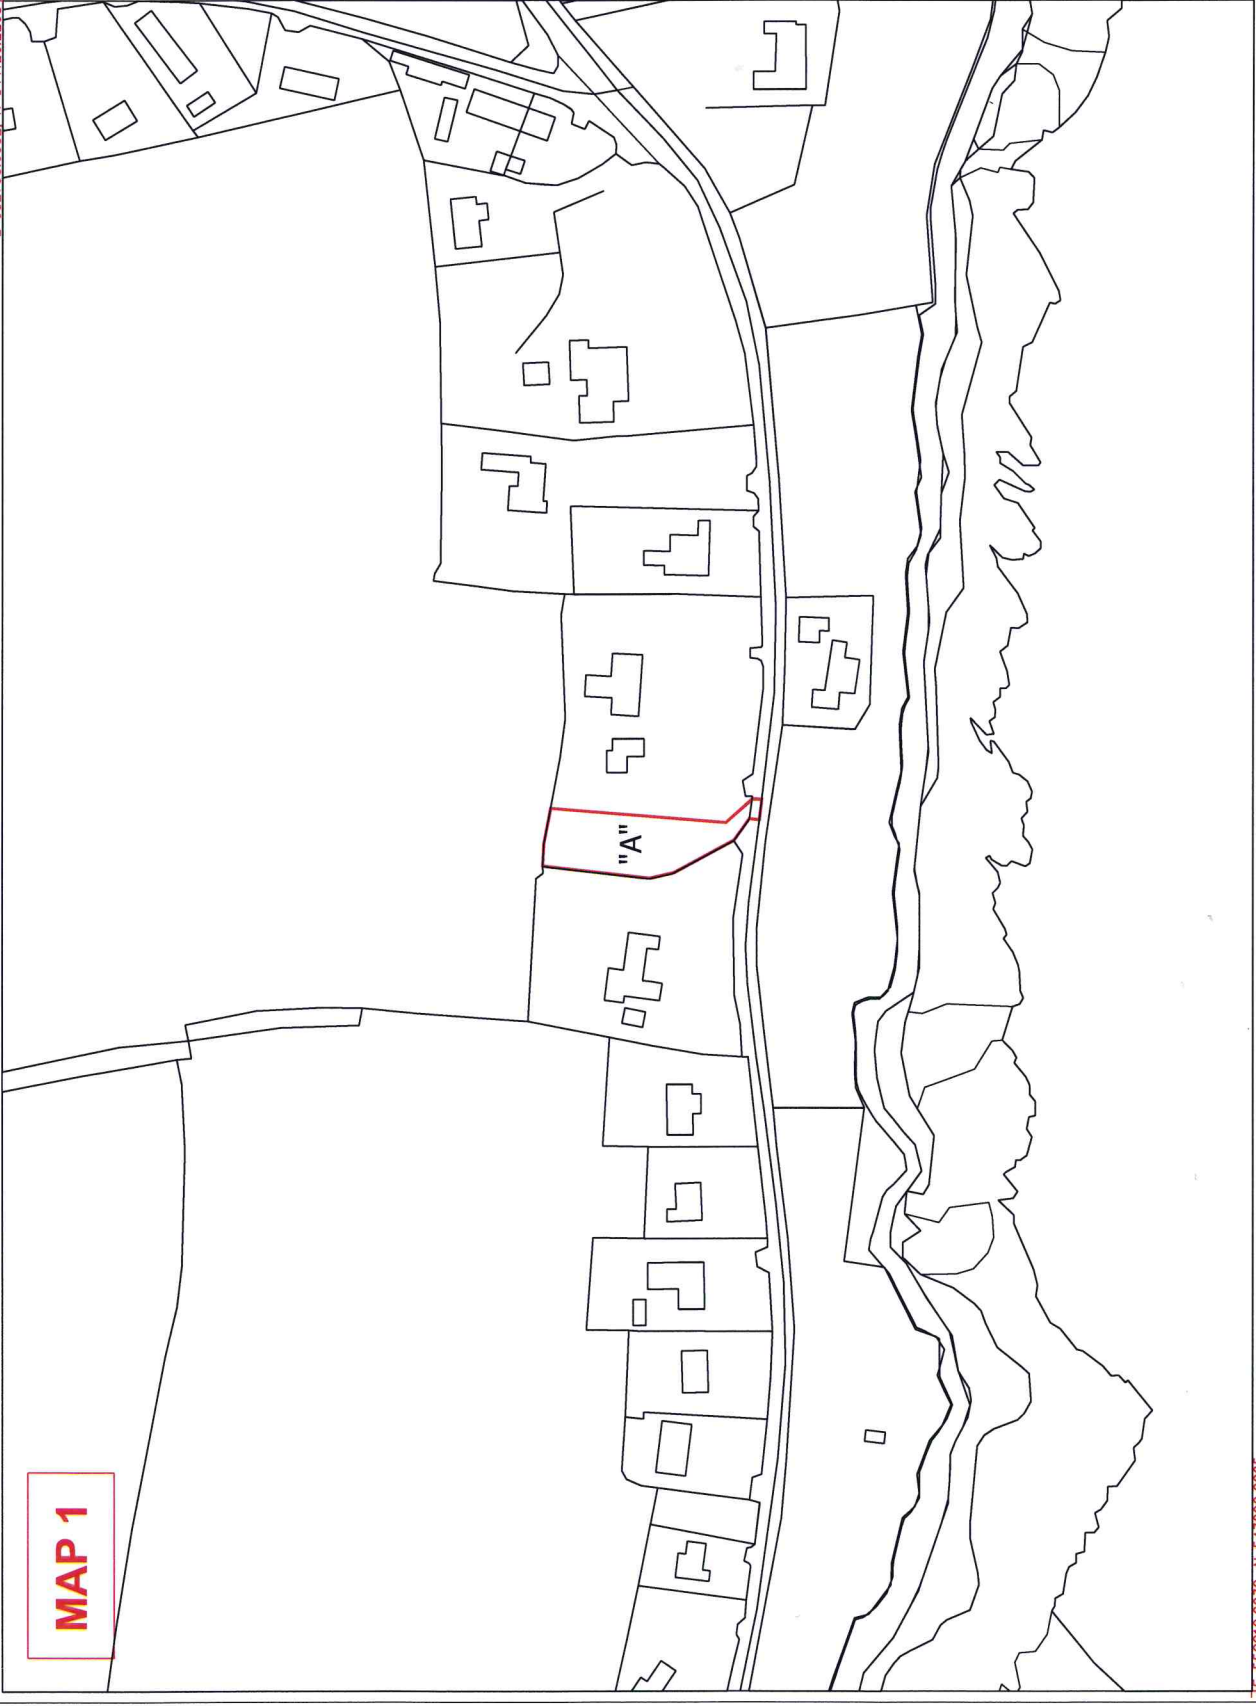

**RICS** SOCIETY OF CHARTERED SURVEYORS IRELAND  
 Ordnance Survey Ireland Licence No. SU 0003818

atáirgeadh nó a thuarthar in aon fhorm nó ar aon  
 bhealach gan cead i scríobhinn roimh ré ó dultar  
 na dtír seo. No part of this publication  
 may be reproduced, stored, or transmitted in any  
 form or by any means without the prior written  
 permission of the copyright owners.  
 Ní hionann bóthar, bealach nó cásán a bheith ar  
 an t-arscáil seo agus fianaise ar chead síl.  
 The representation on this map of a road, track  
 or footpath is not evidence of the existence of a  
 right of way.  
 Ní thaispeáinnann t-arscáil de chuid Orlándaís

Copyright:  
 © Sárthréireacht Orlándaís Éireann, 2010  
 © Ordnance Survey Ireland, 2010  
 An t-áirgeadh agus aon thaisiú ag  
 Sárthréireacht Orlándaís Éireann. Páirt de  
 Fianaiseas Bala Átha Cléirigh 8, Éire Survey  
 Compiled and published by Ordnance Survey  
 Ireland, Phoenix Park, Dublin 8, Ireland.  
 Sártaim atáirgeadh neamhdíráltaíthe cóipeáiret  
 Sárthréireacht Orlándaís Éireann agus Rialtas  
 na hÉireann.  
 Unauthorised reproduction infringes Ordnance  
 Survey Ireland and Government of Ireland  
 copyright.  
 Gach cead ar cásánmh. Ní ceadmhach aon  
 chuid den fhianaiseachín seo a chéipeáil, a